


SKETCH OF  
**BLOCK 66A, PARCEL 162**  
 GRAND CAYMAN

SCALE IS 1:500

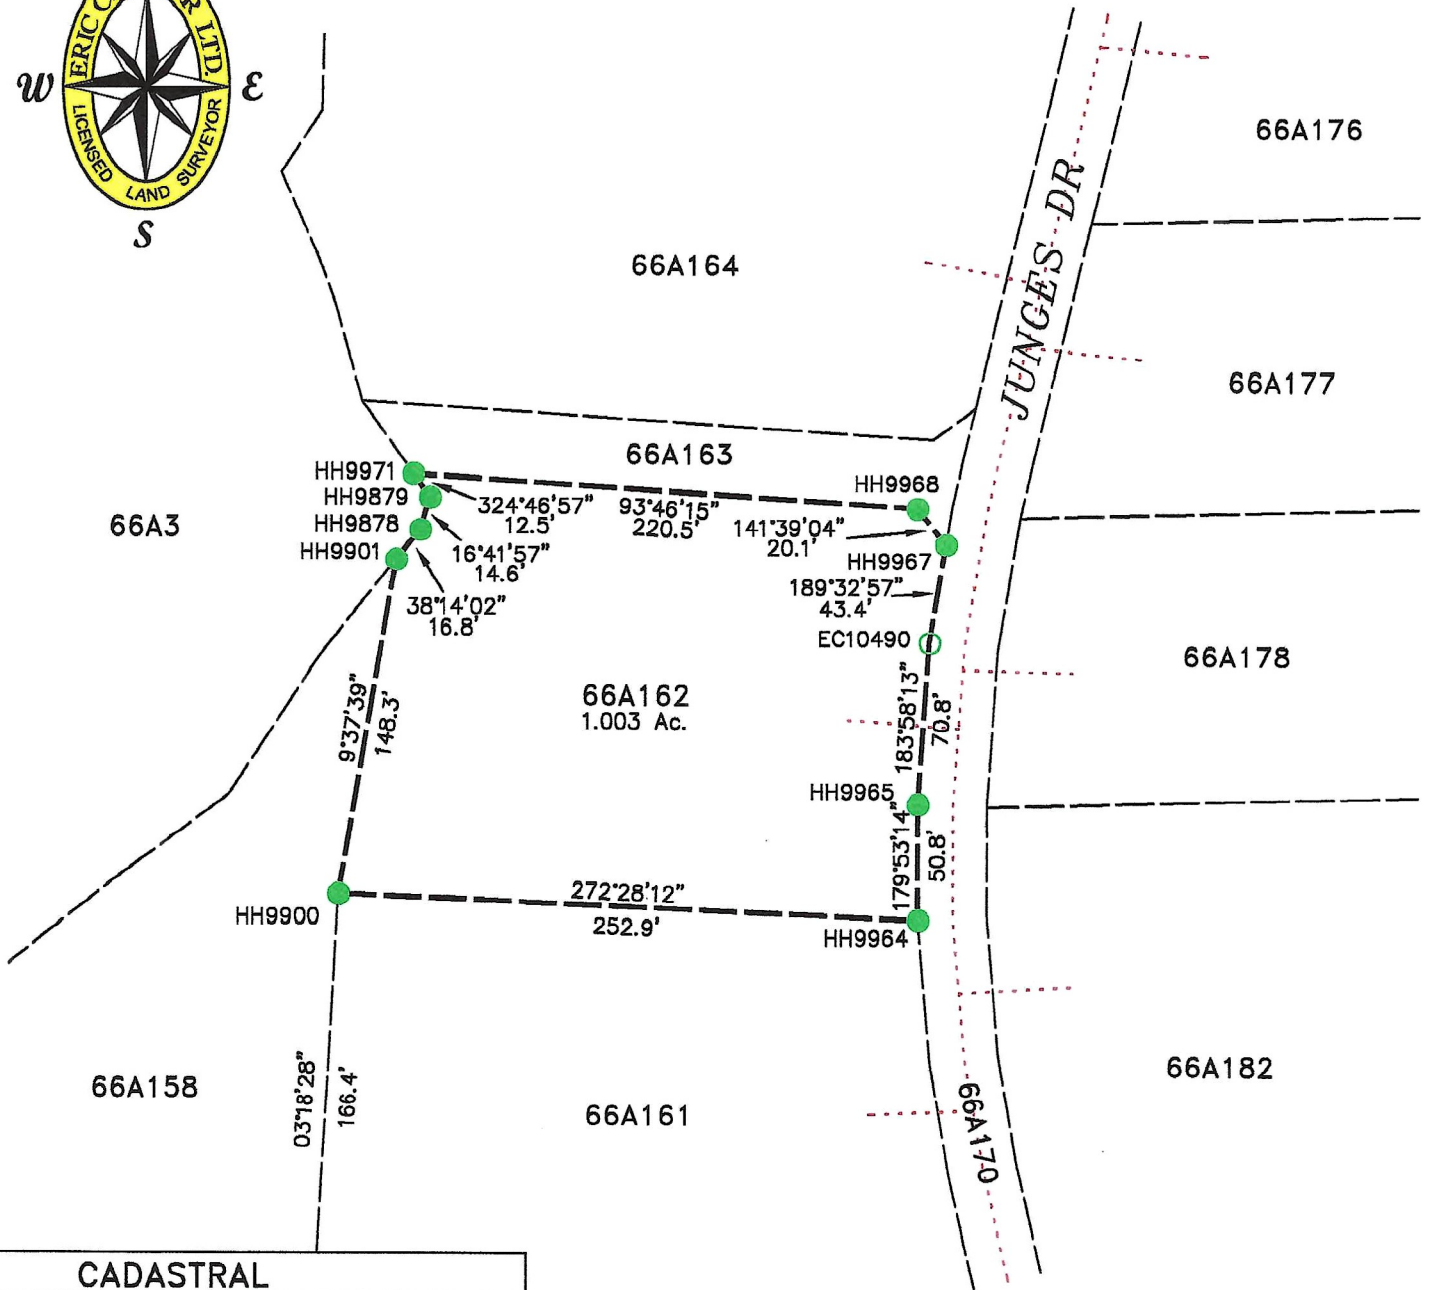

CADASTRAL			
NEW	OLD	ADOPTED	DESCRIPTION
○	●	●	IPC with Kap

*ERIC CRONIER LTD. 2022*

JOB # : 09027  
 DATE: 5 SEPTEMBER 2022  
 DRAWING # : 66A179W

**ERIC CRONIER LTD.**  
**P.O. Box 30410**  
**Grand Cayman KY1-1202**  
946-4100(tel) [ec@candw.ky](mailto:ec@candw.ky)

20<sup>th</sup> September 2022

Department of Planning  
P.O. Box 113  
Grand Cayman, KY1-9000

via e-mail

TO WHOM IT MAY CONCERN:

**RE: BOUNDARY RE-ESTABLISHMENT**  
**BLOCK 66A, PARCEL 162**


**Ref: 09-027**

---

I confirm that all the boundary beacons defining 66A 162 were surveyed on 2<sup>nd</sup> September 2022 as shown on the attached sketch and report to Chief Surveyor dated 5<sup>th</sup> September 2022.

Should you have any questions or require additional information please call the office.

Respectfully,



Eric Cronier, LLS  
ERIC CRONIER LTD.